
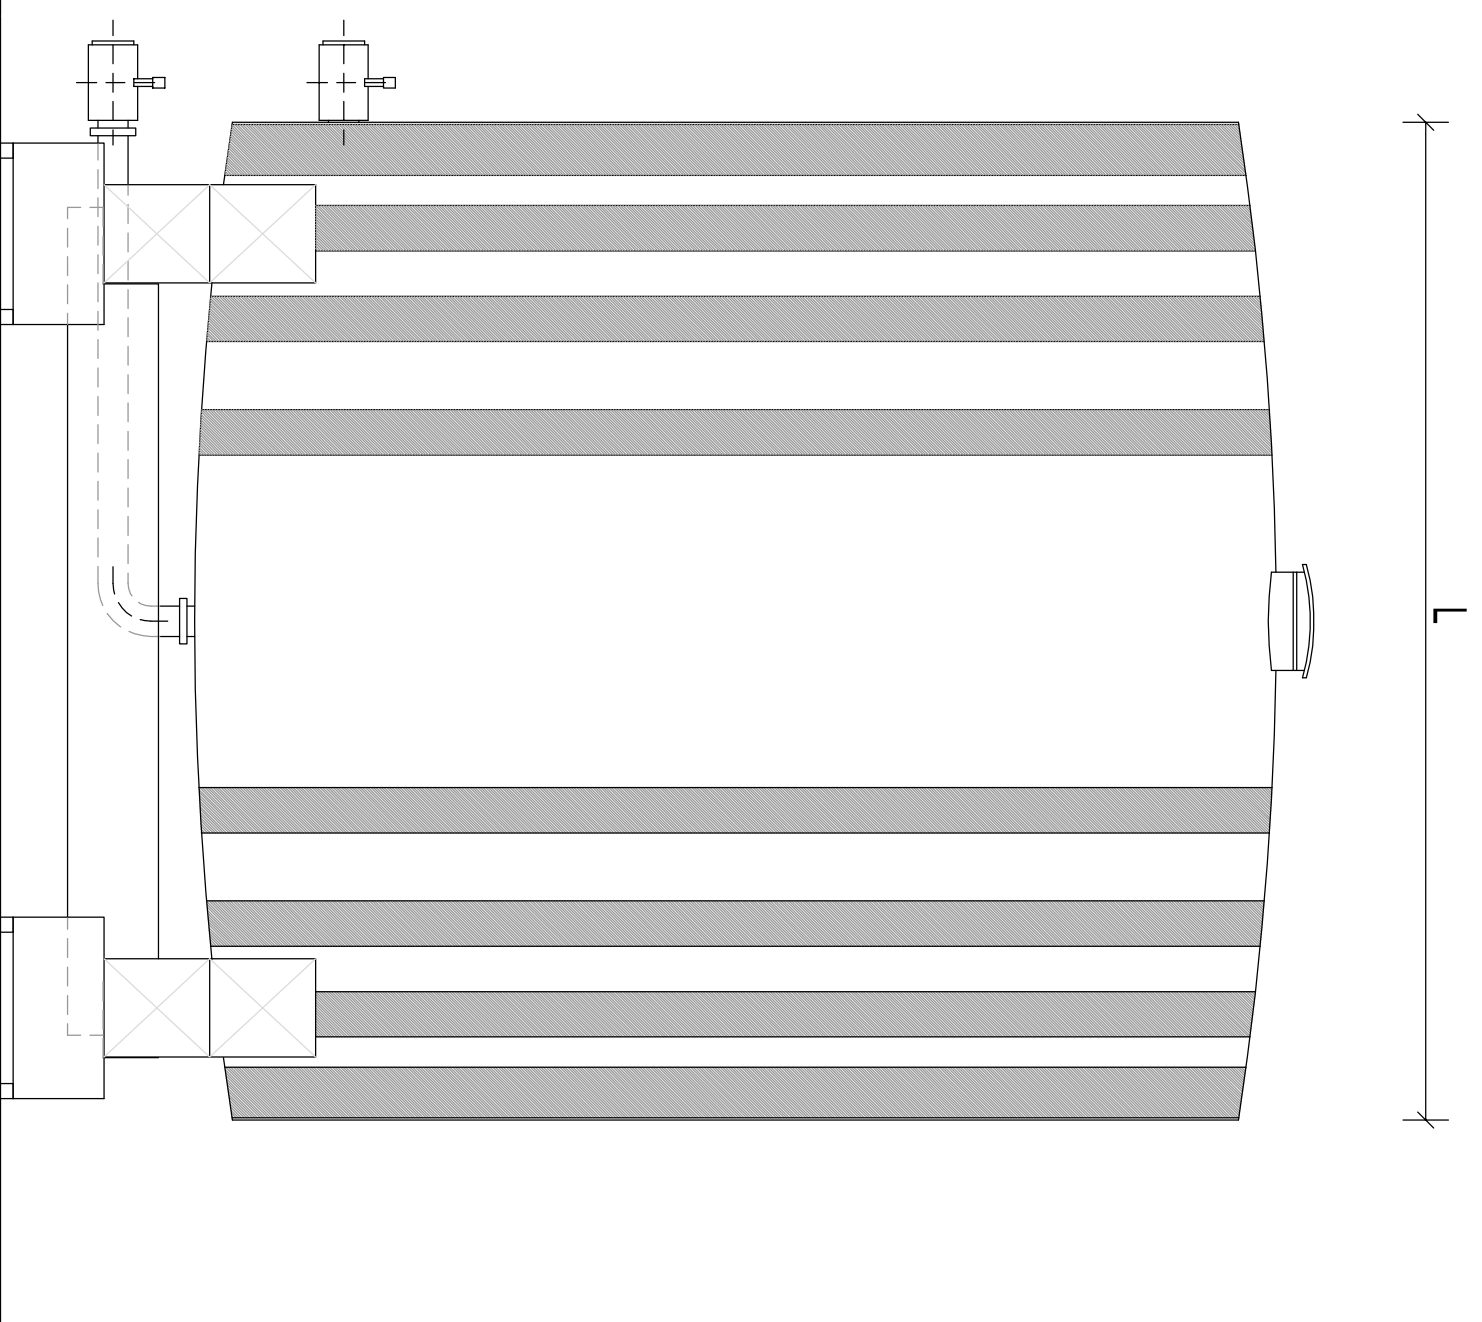


NACRT

BAČVA

BOKOCRT

MJ 1:10

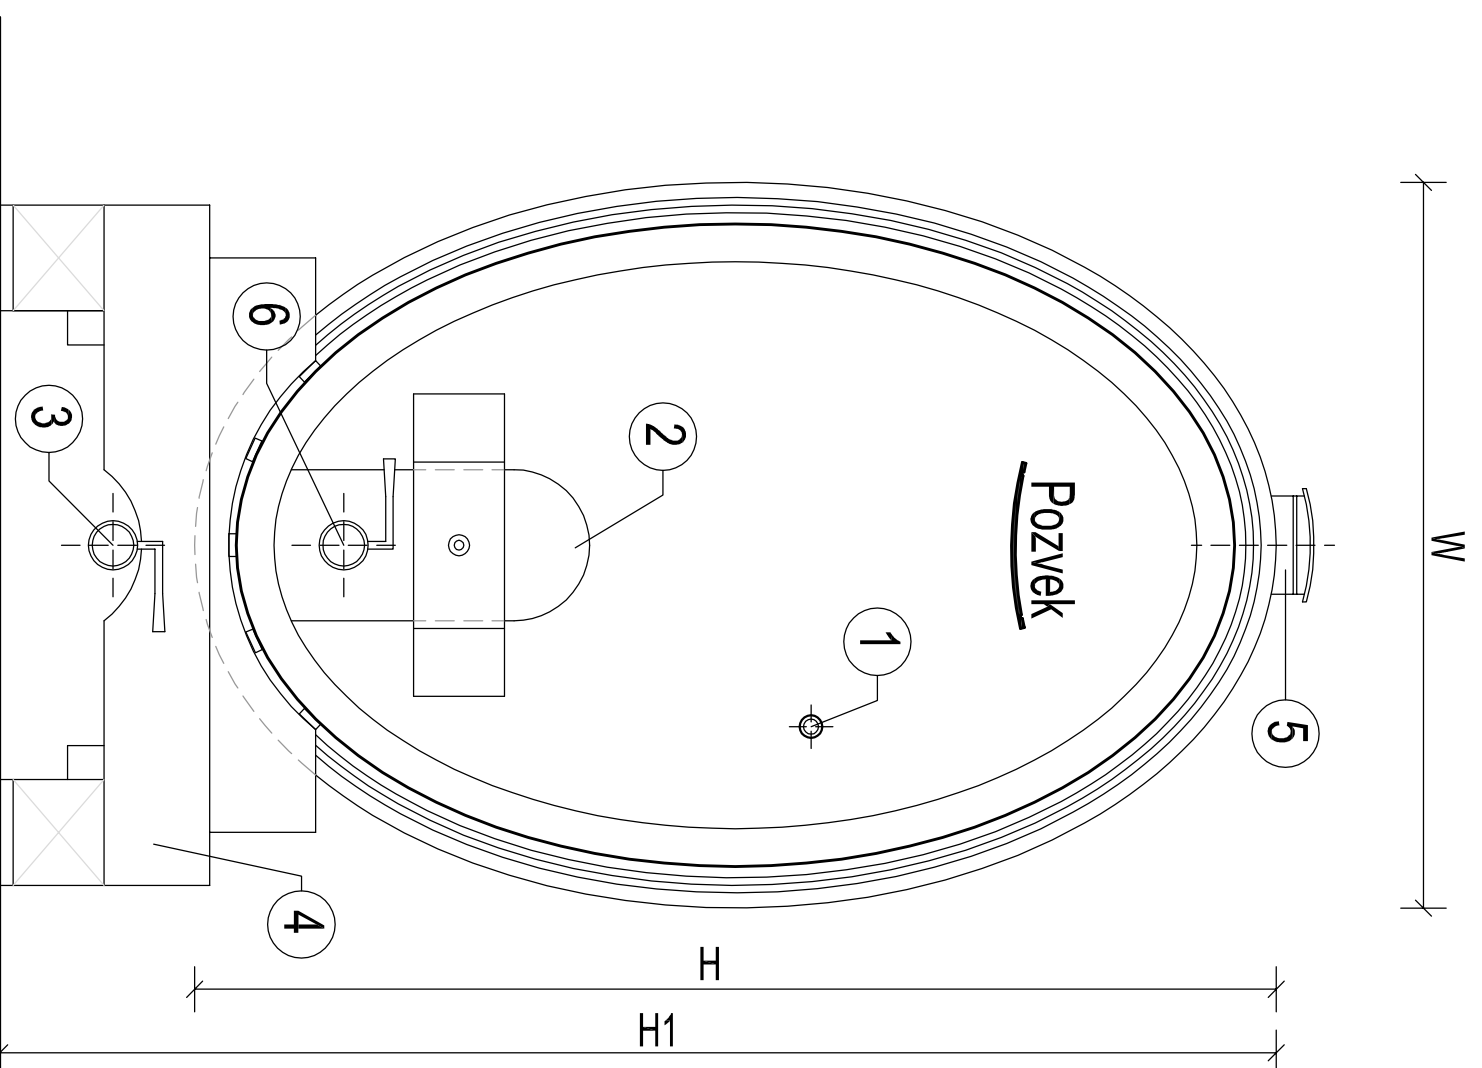

## DRVENA VRATA

1. Inox probna pipa
2. Drvena vrata
3. Inox totalni ispušt
4. Hrastovo lamerirano postolje
5. Inox gornja vrata F150, F200mm.
6. Inox ventil DN40, DN50